



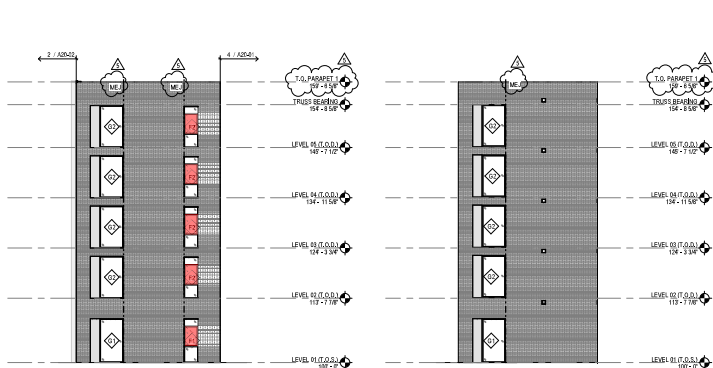

8 WEST ELEVATION "E"
30'2" x 1'-0"

7 WEST ELEVATION "D"
30'2" x 1'-0"

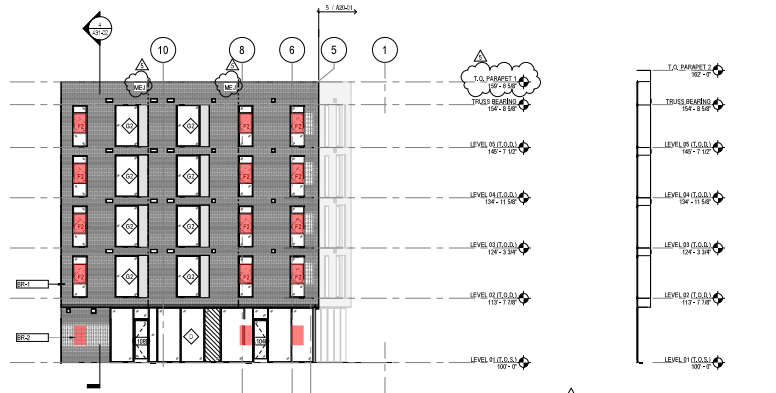

6 WEST ELEVATION "C"
30'2" x 1'-0"


9 WEST ELEVATION "B2"
30'2" x 1'-0"



5 WEST ELEVATION "B"
30'2" x 1'-0"




4 WEST ELEVATION "A"
30'2" x 1'-0"

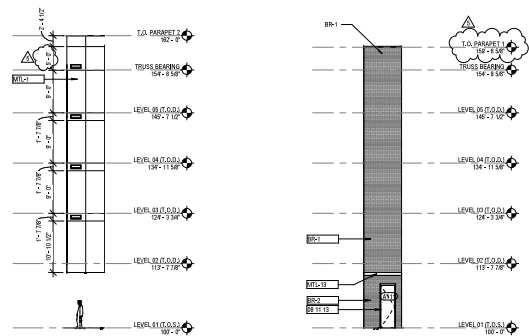


3 SOUTH ELEVATION "C"
30'2" x 1'-0"


2 SOUTH ELEVATION "B"
30'2" x 1'-0"

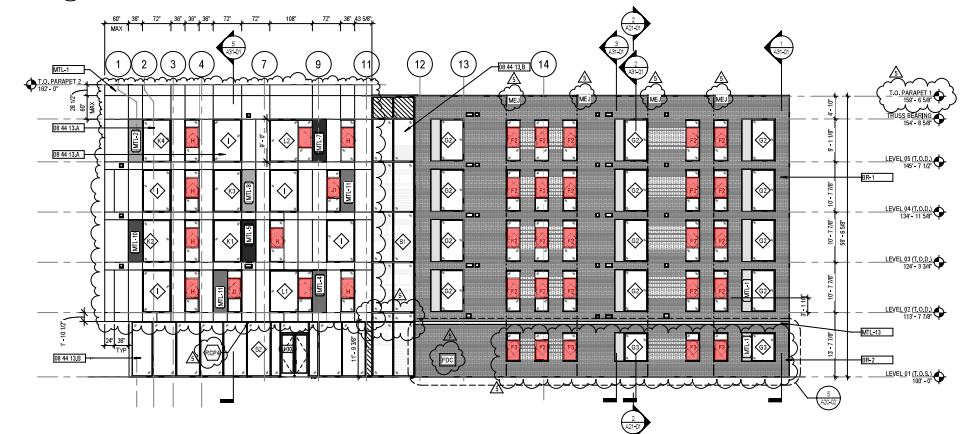


1 SOUTH ELEVATION "A"
30'2" x 1'-0"

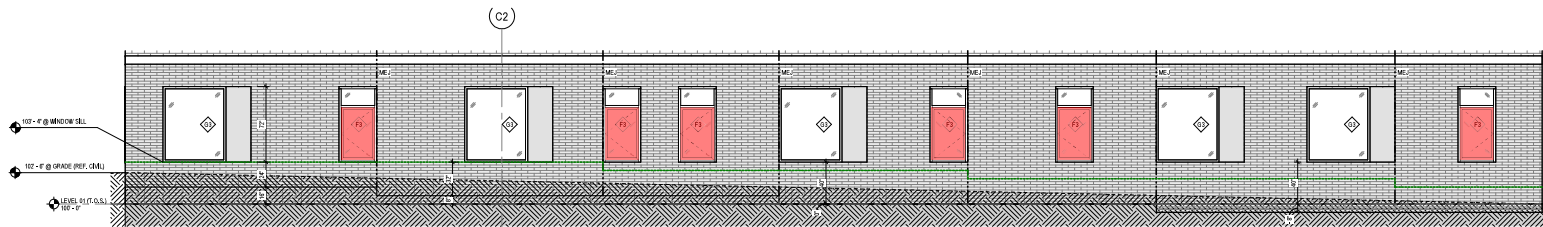


6 ENLARGED EAST ELEVATION
1/8" = 1'-0"

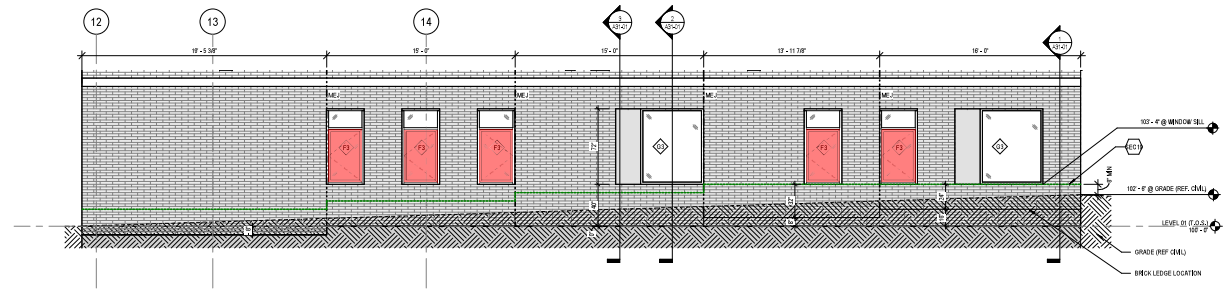


5 ENLARGED SOUTH ELEVATION "A"
1/8" = 1'-0"


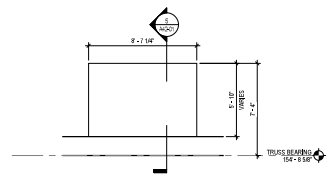


4 ELEVATION - ELEVATOR OVERRUN
1/8" = 1'-0"

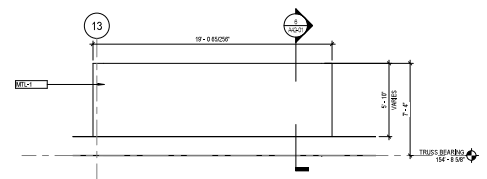

3 ELEVATION - ELEVATOR OVERRUN
1/8" = 1'-0"

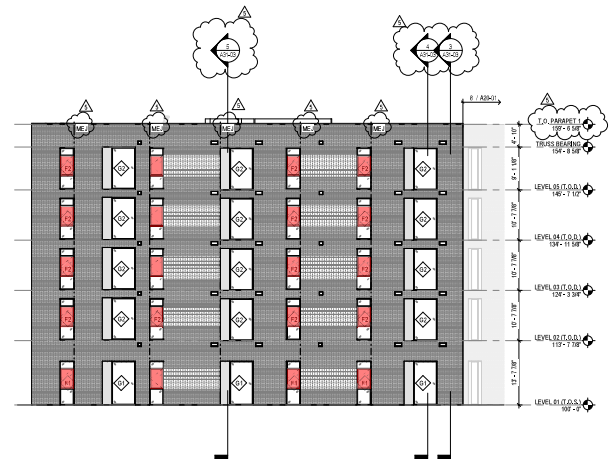

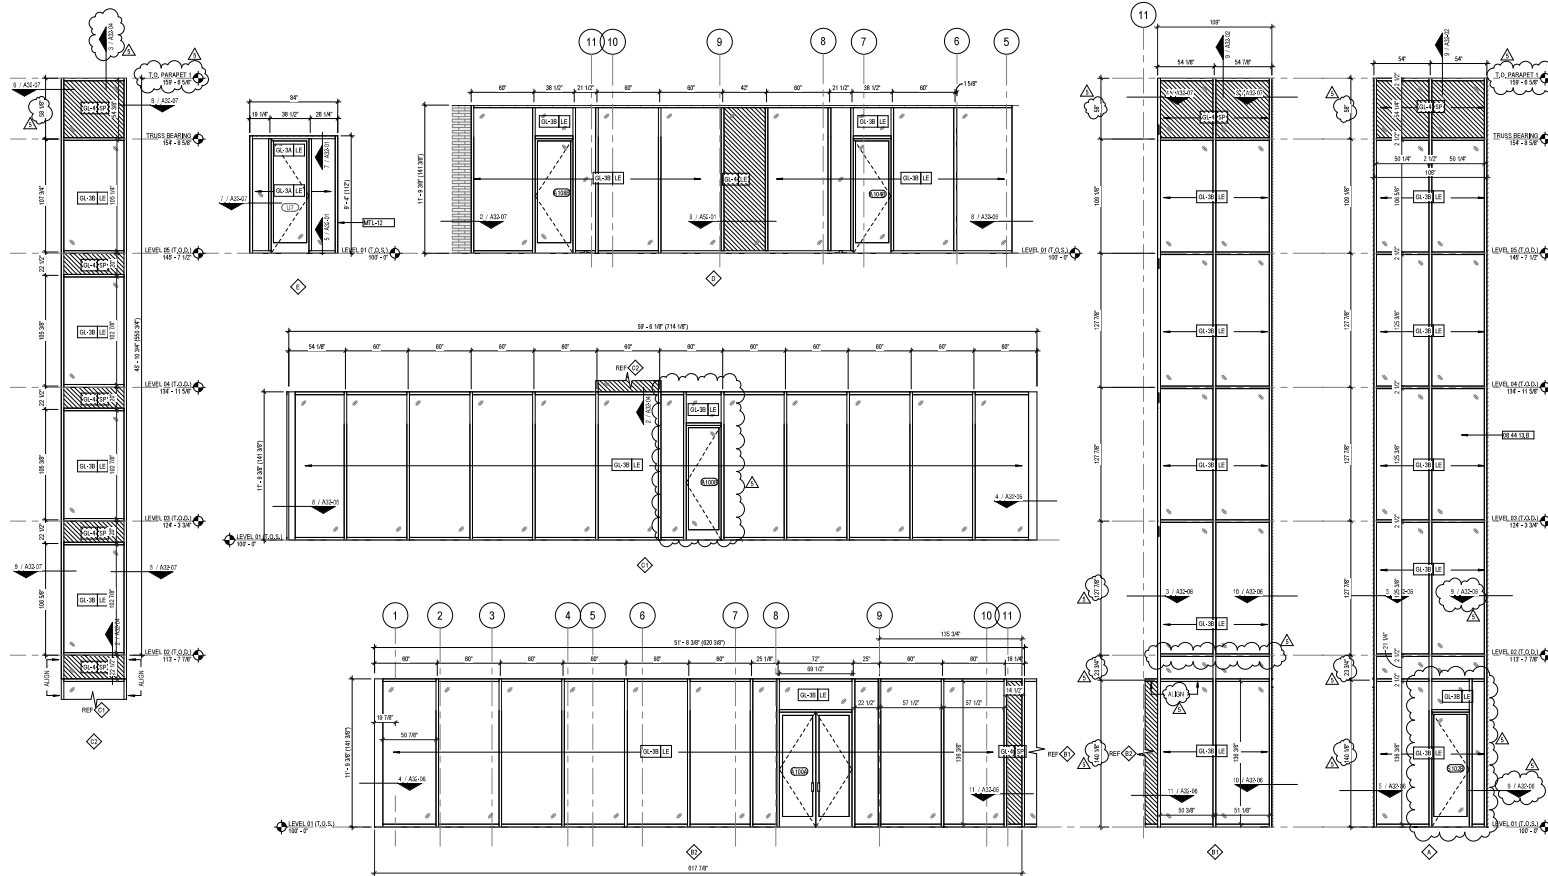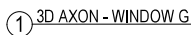

240	814.55	8437.02	88.88	1444.3	17.12%
Operable: 117					